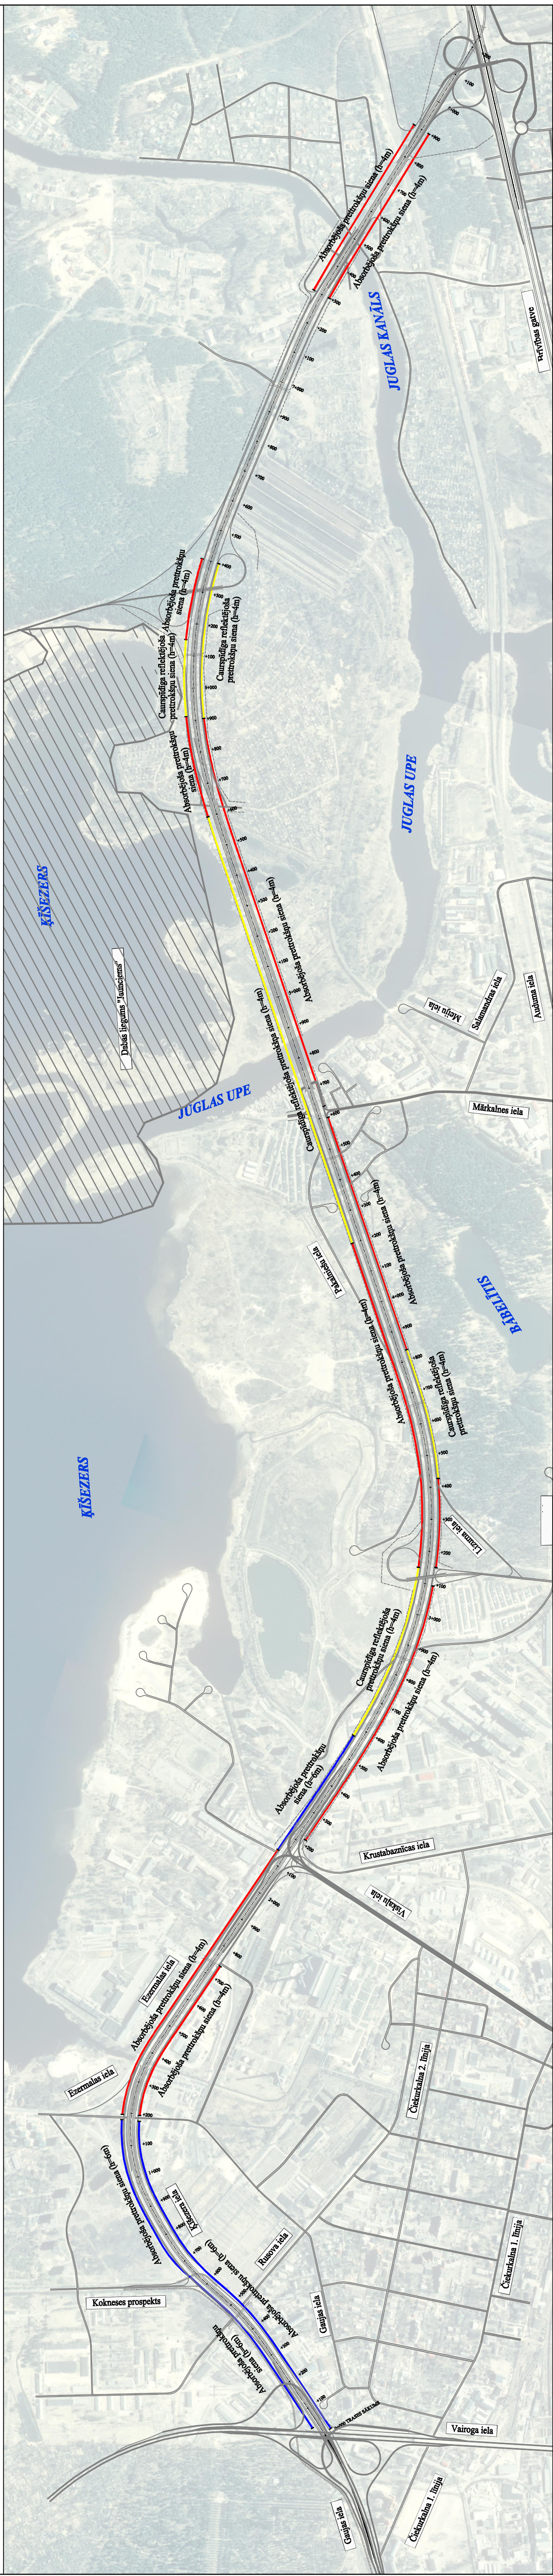


PRETTROKŠŅU SIENAS IZBŪVES SHĒMA

[illegible]